


East Elevation

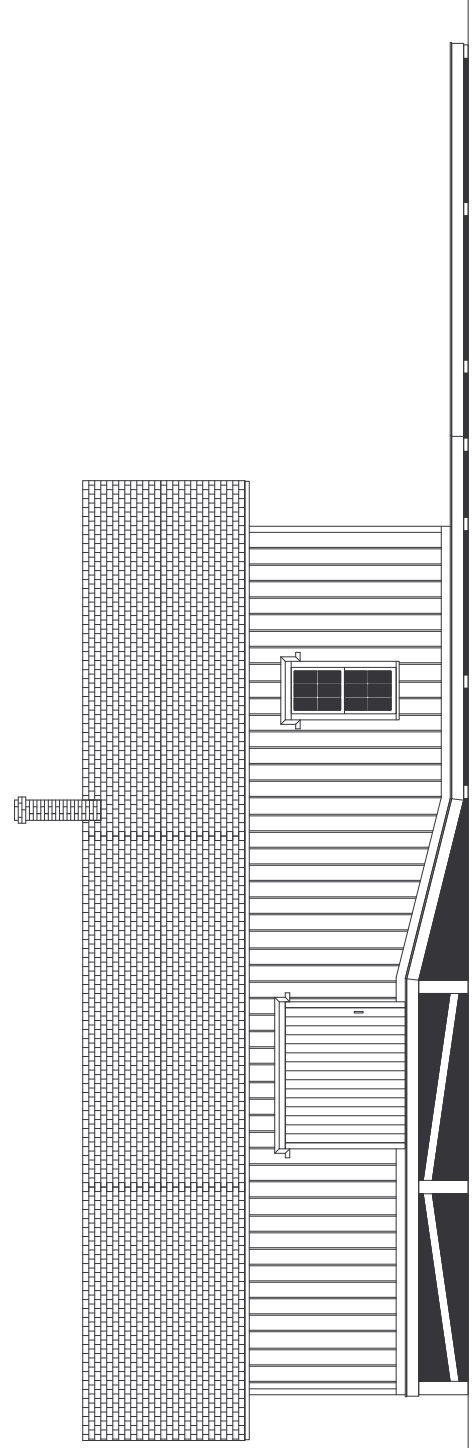

West Elevation



Scale: 3/32" = 1'

DELAWARE & HUDSON RAILROAD
Stony Creek Station

Based on D&H drawing from 1931 & photos / JRP 2/2001
as built in 1870