


East Elevation

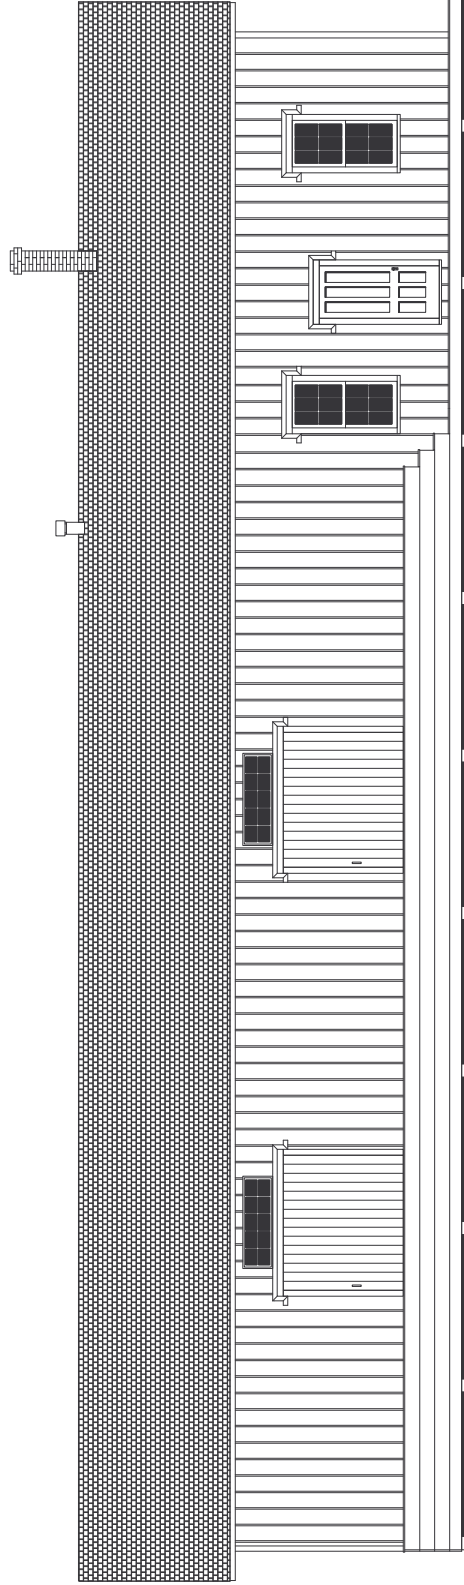

West Elevation



Scale: 3/32" = 1'

DELAWARE & HUDSON RAILROAD
Thurman Station

Based on D&H drawing from 1931 & photos / JRP 3/2001
as built in 1870